



791260N

791260N

791250N

791250N

791240N

791240N

791230N

791230N

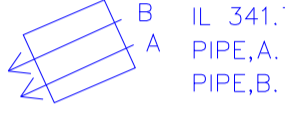

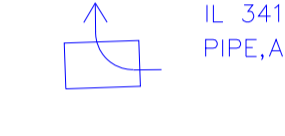
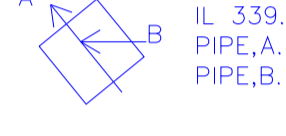
791220N

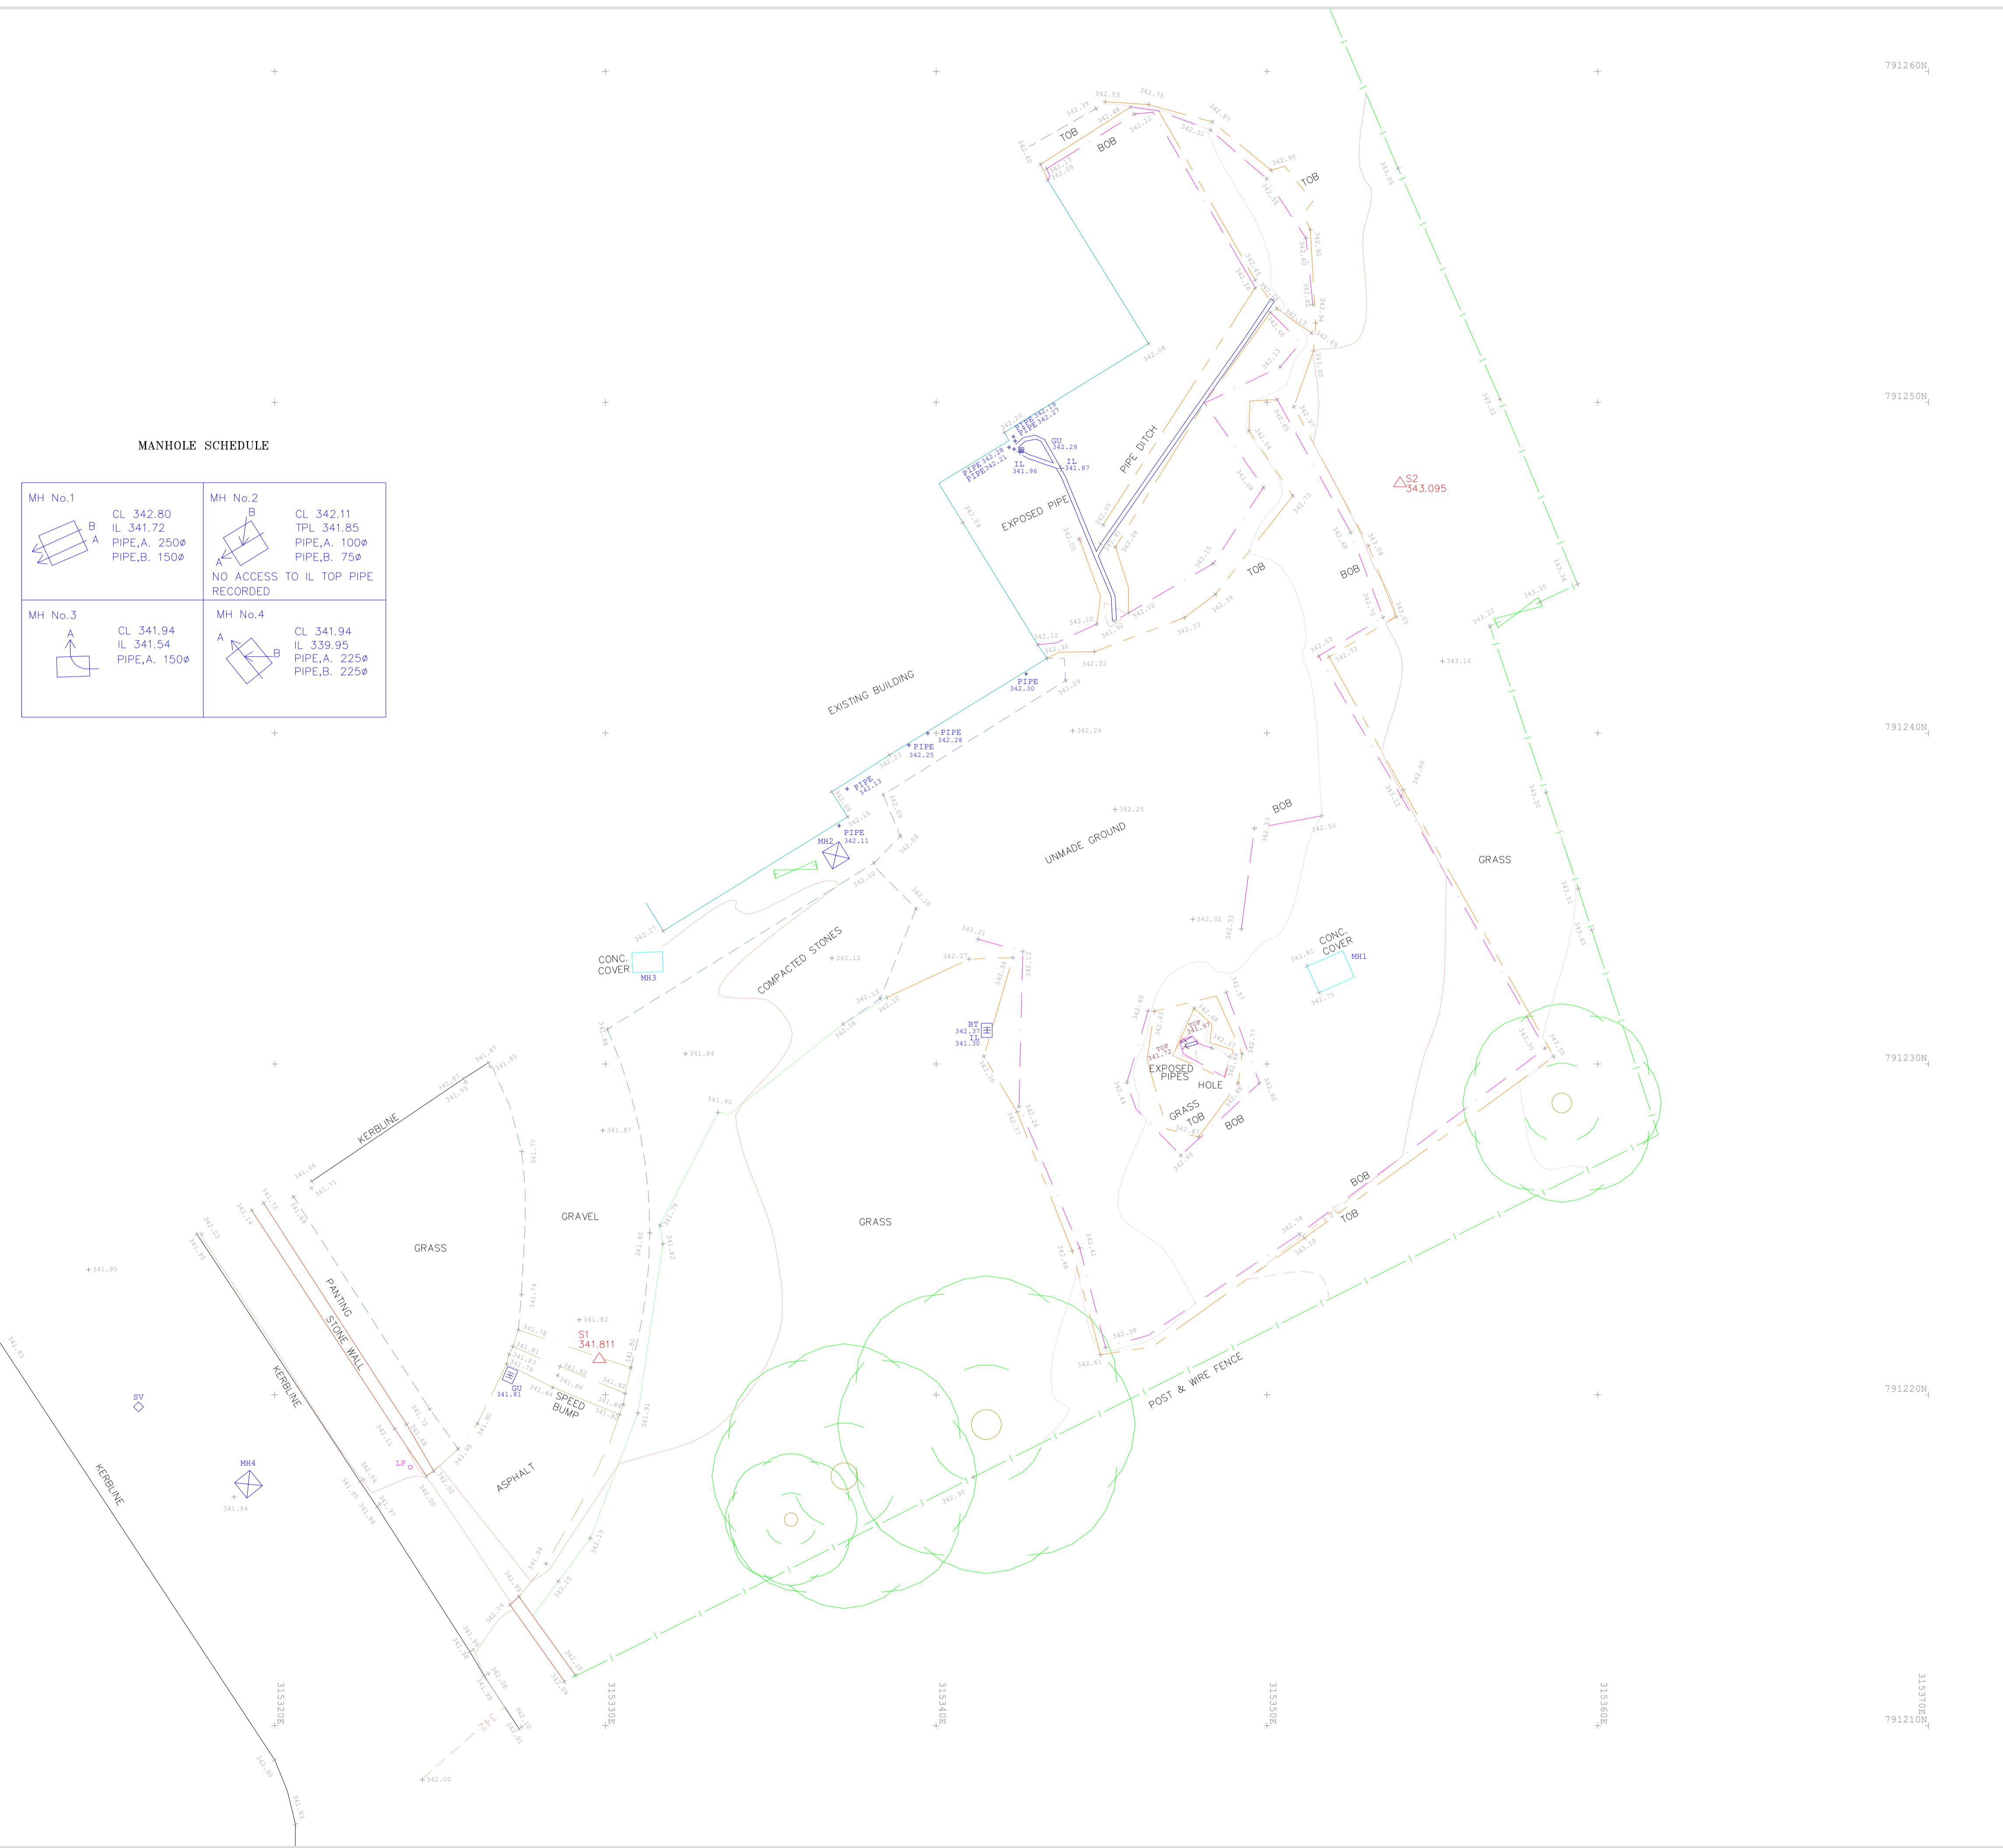
791220N

791210N

791210N

MANHOLE SCHEDULE

 MH No.1 CL 342.80 IL 341.72 PIPE,A. 250ø PIPE,B. 150ø		 MH No.2 CL 342.11 TPL 341.85 PIPE,A. 100ø PIPE,B. 75ø NO ACCESS TO IL TOP PIPE RECORDED	
 MH No.3 CL 341.94 IL 341.54 PIPE,A. 150ø		 MH No.4 CL 341.94 PIPE,A. 225ø PIPE,B. 225ø	



Notes

Legend AV Air Valve ANC Anchor Point BH Borehole BOB Bottom Of Bank BOL Bolted BUS Bus Stop Sign CA Catch Pits CONC Concrete CL Curb Level CSL Culvert Soffit Level CTV Cable TV Cover CULV Culvert Top Level DCH Drainage Channel ELEC Electricity Cover EP Earthing Pole ER Earthing Rod FH Fire Hydrant FLAG Flagpole GU Gas Cover GAS Gas Cover HL Window Head Level IC Inspection Cover IL Invert Level JNC Junction Box KO Kerf Outlet Cover LP Lamp Post MH Manhole	MGR Marker OHC Overhead Cable OS TP OS Trip Point OSBM OS Benchmark PS Post Box POST Post RE Roding Eye STN Permanent Ground Marker SV Stop Valve TEM Temporary Benchmark TEL Telecom Cover TEL Top Of Fence Level TL Traffic Lights TOB Top Of Bank TOP Top Level TP Telegraph Pole WH Wall Head Level WL Water Level WM Water Meter WO Washout Cover CT Coniferous Tree DT Deciduous Tree
--	--

Layout Key

SURVEY STATIONS

STN	DESCRIPTION	EASTING	NORTHING	LEVEL
S1	MAG NAIL	315329.816	791221.075	341.811
S2	PEG	315344.025	791247.548	343.095

BEFORE USING ANY OF THE ABOVE SURVEY STATIONS FOR SETTING OUT OR LEVELING APPROPRIATE CHECKS SHOULD BE CARRIED OUT RELATIVE TO OTHER STATIONS, CHECKING ITS HEIGHT AND ORIENTATION.

REV	DATE	DRAWN	DESCRIPTION	CHECK

GCS Granite City Surveys Ltd.
 Land Surveying, Setting Out, Elevational Surveys, Legal Title Surveys
 Chattan Mews Offices, 18 Chattan Place, Aberdeen AB10 6RD
 Tel: 01224 864263 Fax: 01224 864264
 email: info@GraniteCitySurveys.co.uk
 www.GraniteCitySurveys.co.uk

Project: _____

Drawing Title: **EXISTING SITE SURVEY LAYOUT PLAN**

Client: _____

Project No: _____ Drawing No: **T01**

Drawn by: _____ Checked by: _____

Scale: **1:100 at A1** Date: _____